
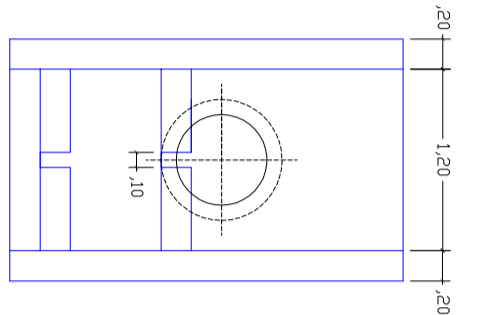


DESCIDA D'ÁGUA TIPO ESCADA - RESERVATÓRIO JAC 3
PROJETO DESCIDA


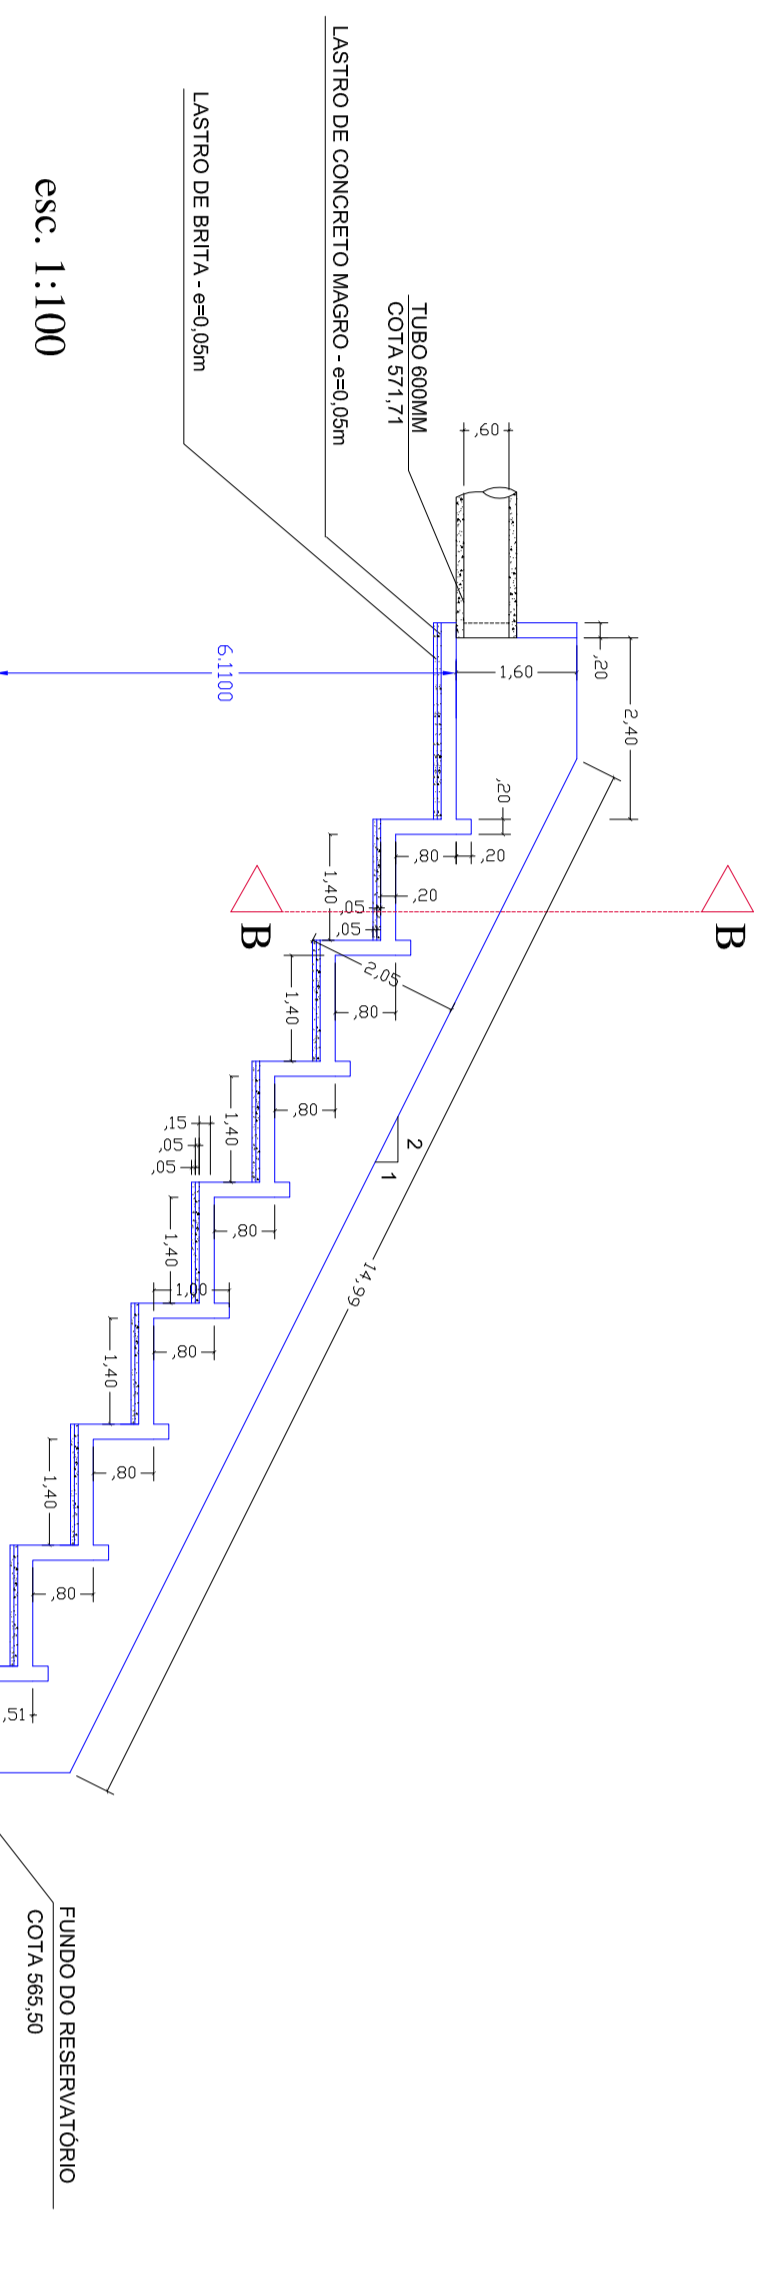


CORTE B-B
esc. 1:50

QUADRO DE FERRO				
	N	DIÁMETRO QUANT.	CANAL. INT.	CANAL. EXT.
15	1	10,0	382	162
16	2	8,0	50	186
17	3	8,0	64	88
18	4	8,0	76	296
19	5	8,0	70	396
20	6	8,0	80	2700
21	7	8,0	100	1650
22	8	10,0	20	326
23	9	8,0	2	262
24	10	8,0	30	166
25	11	8,0	20	33
26	12	10,0	20	660
27	13	10,0	44	2652
28	14	10,0	44	2652
29	15	10,0	176	176
30	16	10,0	224	3822
31	17	10,0	112	5384

RESUMO		
DIAMETRO	COMPRIMENTO (M)	PESO (KG)
8.0	854.72	259.64
10.0	2.412.06	1.489.55
PESO TOTAL		1.747.19

VOLUME TOTAL DE LASTRO DE CONCRETO MAGRO = 1,22 M³
VOLUME TOTAL DE LASTRO DE BRITA = 1,22 M³

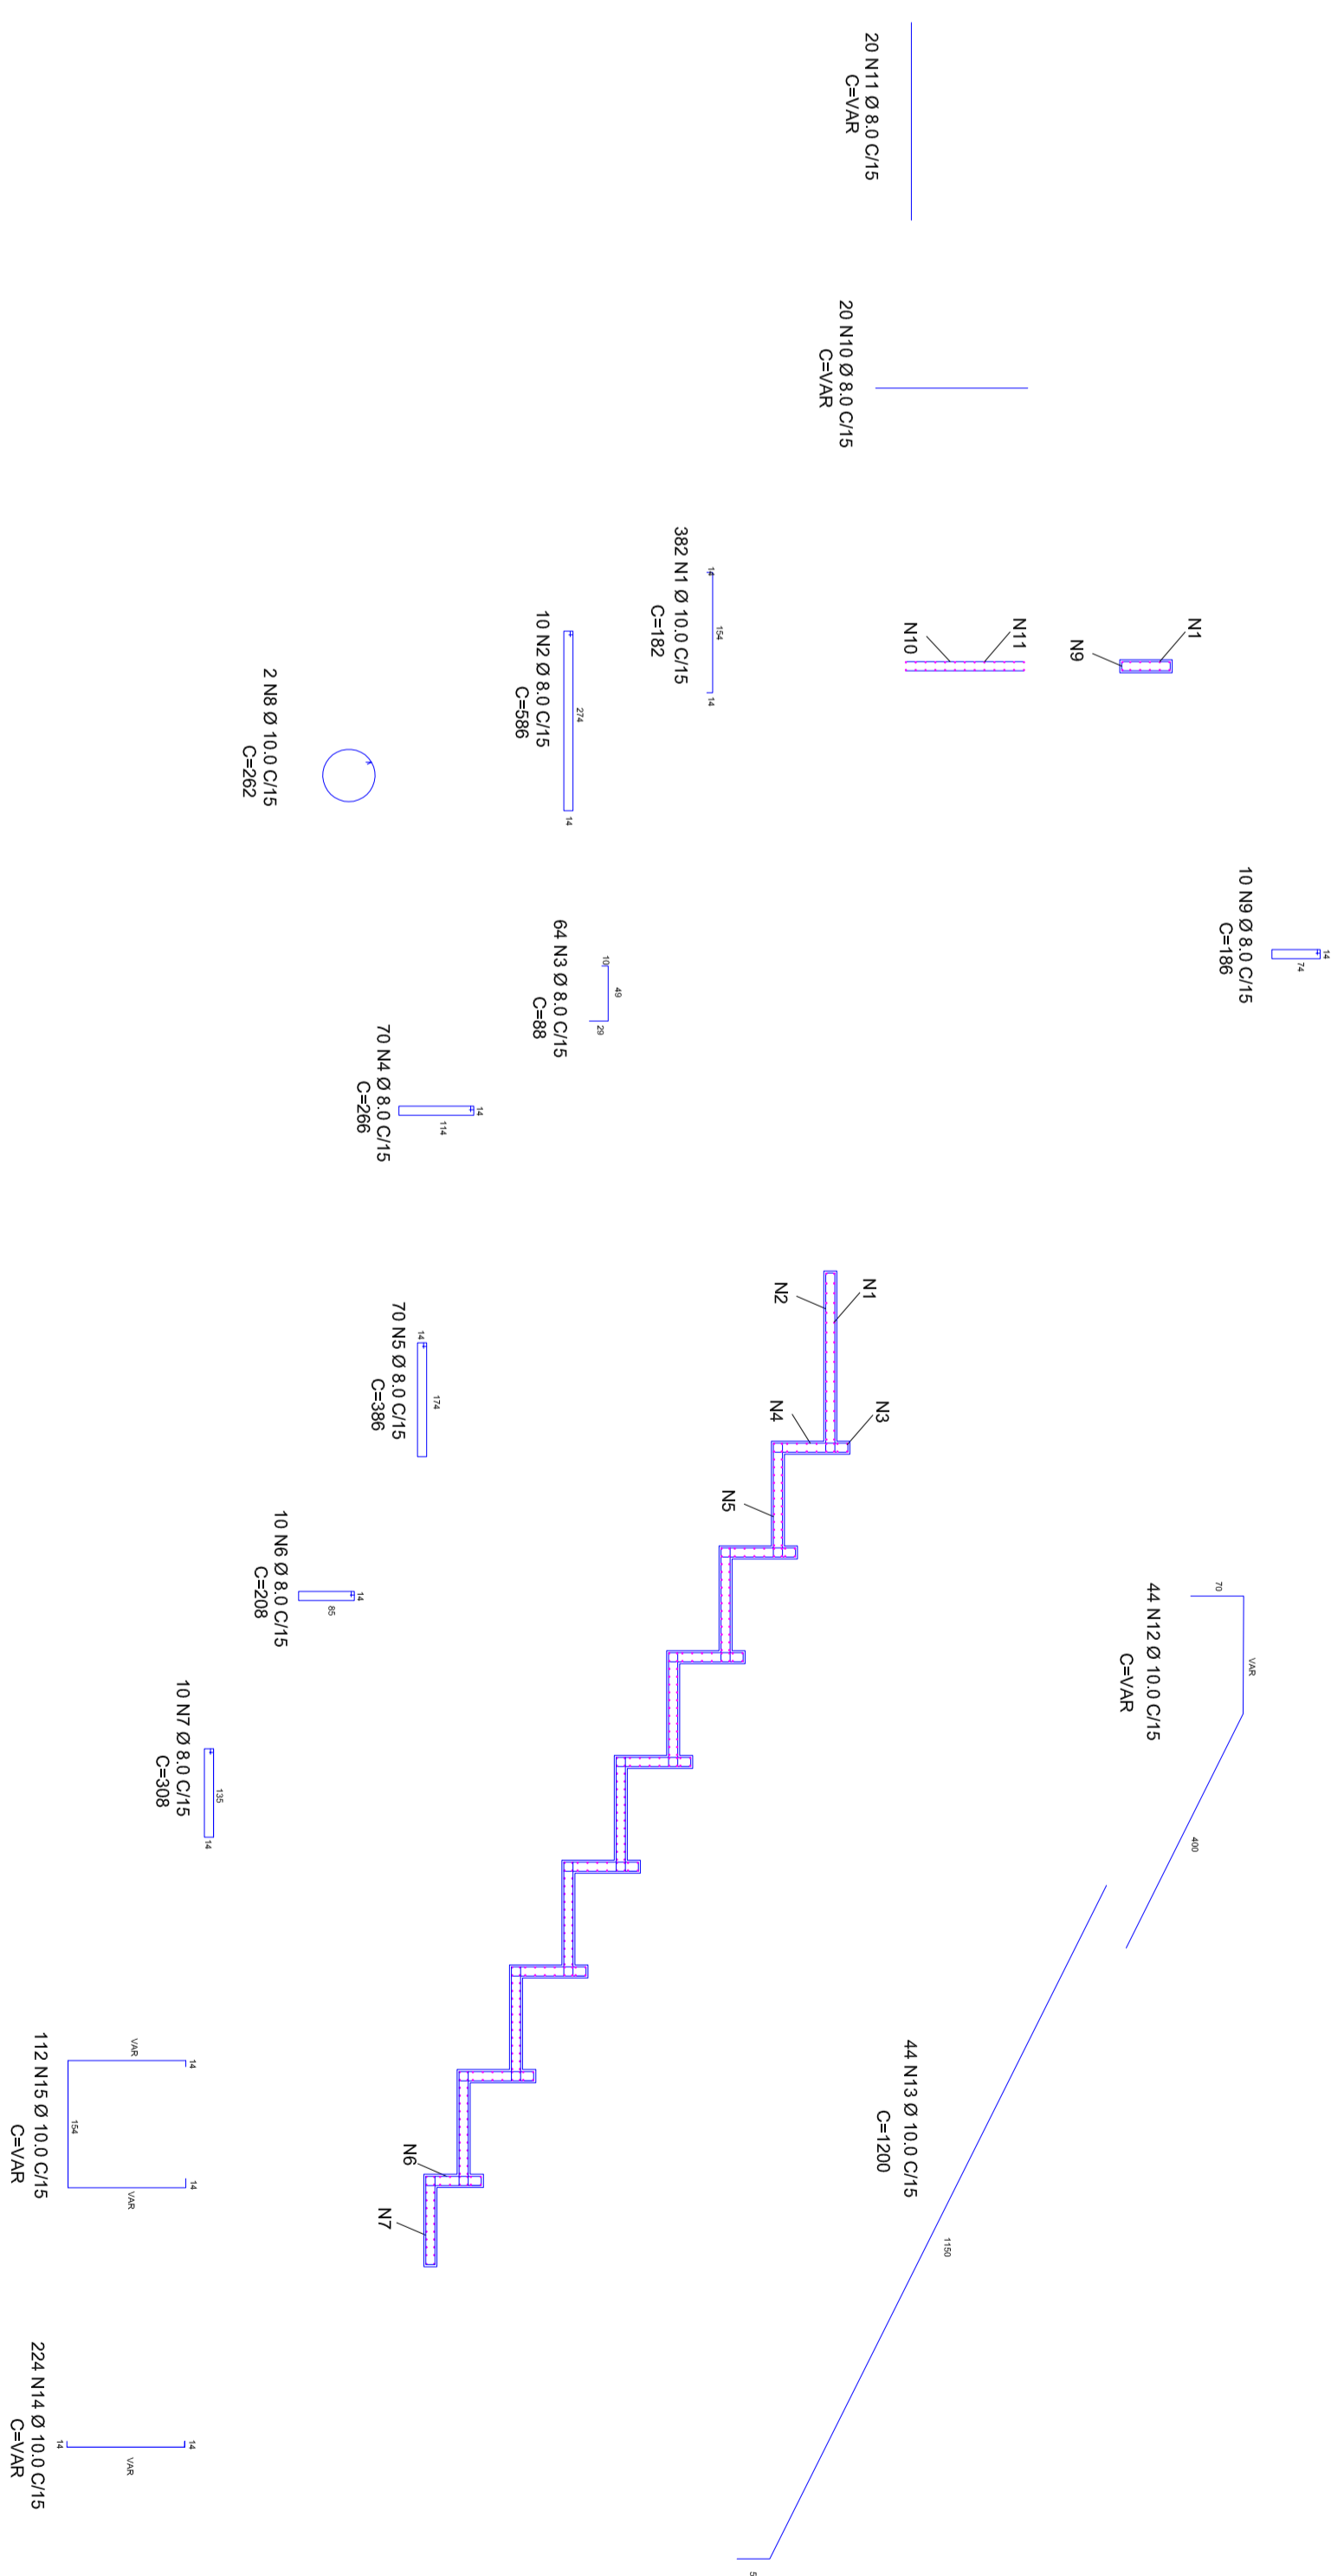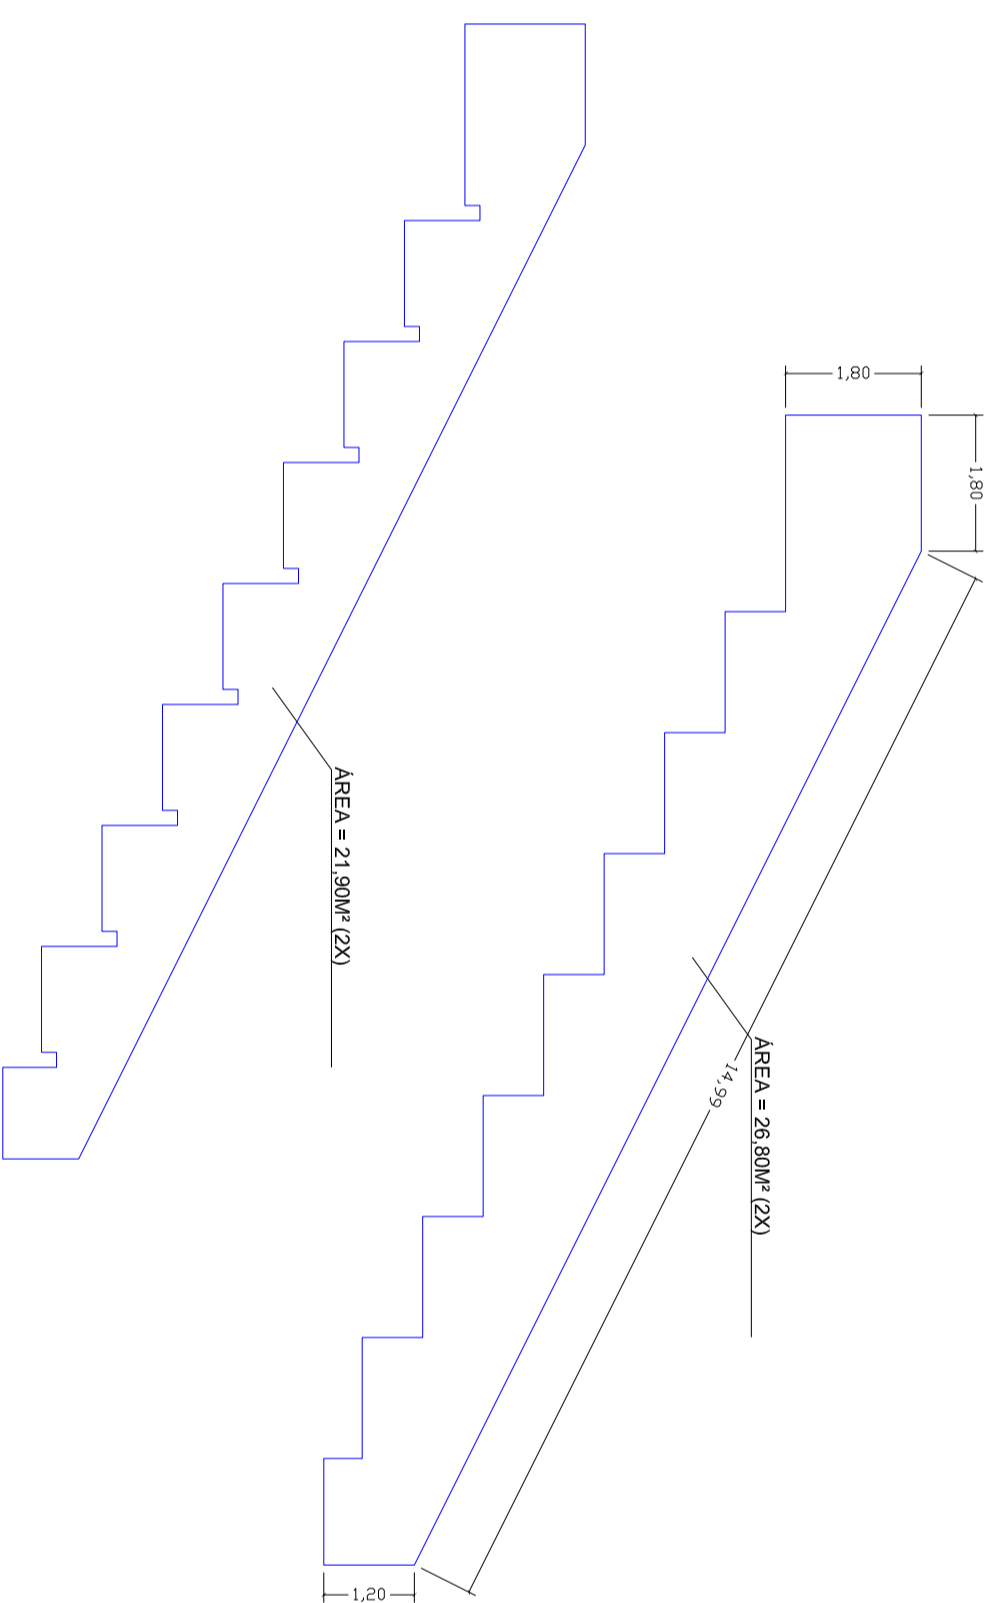[illegible]